

# OCAD University

**AGA 165-169 Augusta Ave.**  
Ignite Gallery

**DDA 285 Dundas St. W**  
Continuing Studies

**MCA Main Building**  
100 McCaul St.

Academic Computer Centre  
Ada Slight Student Gallery  
Alumni Association  
Anniversary Gallery  
AV Loans and Support  
Centre for Students with Disabilities  
Criticism & Curatorial Practices  
Drawing & Painting  
Environmental Design  
Fabrications Studios:  
Foundry, Metal, Mouldmaking, Plastics, Wood  
Faculty of Art Office  
Faculty of Design  
Faculty of Liberal Arts & Sciences and School of Interdisciplinary Studies  
Graphic Design  
Illustration  
Industrial Design  
Integrated Media  
IT Services & Help Desk  
Laptop Program & Help Desk  
Material Arts & Design Studios:  
Ceramics, Fibre, Jewelry  
Mailroom/ Distribution Services  
OCADFA- Faculty Association  
Photography  
Printmaking  
Rapid Prototype Centre  
Sculpture/Installation  
Student Advising  
Studio Management

**MCB Aboveground Art Supplies**  
74 McCaul St.

**MCC Annex Building**  
113 McCaul St.  
Dorothy H. Hoover Library  
Faculty & Curriculum Development Centre  
Indigenous Visual Culture Program  
Library Technical Services  
Writing & Learning Centre

**MCD Rosalie Sharp Pavilion**  
115 McCaul St.  
Under Construction

**MCF 51 McCaul St.**  
Copy & Print Services  
Facilities Planning & Management  
OCADU Campus Bookstore  
Photo ID & Lockers  
Safety & Security Services

**MCG Open Gallery**  
49 McCaul St.  
Career Services  
Centre for Emerging Artist and Designers  
Inclusive Design Institute  
Open Space Gallery



**SPA The Learning Zone**  
122 St. Patrick St.  
You Are Here

**RHA 205 Richmond St. W.**  
Associate Vice President, Research & Graduate Studies  
Design for Health  
Digital Future Initiatives  
DMRII Research  
Office and Laboratories  
Graduate Gallery  
Office of Research & Graduate Studies

**RHB 230 Richmond St. W.**  
Admissions & Recruitment  
Campus Life  
Cashier  
Development & Alumni Relations  
Diversity Equity & Sustainability Initiatives  
DMRII Research  
Faculty of Design Office  
Finance  
Financial Aid & Awards  
Health & Wellness Centre  
Human Resources  
Imagination Catalyst  
Impact Collective  
International Student Services  
IT Enterprise  
Marketing & Communications  
Office of the Registrar  
President's Office  
Purchasing Office  
Special Collections  
University Relations  
Vice President, Academic  
Vice President, Finance & Administration  
Visual Resources

**RHD 199 Richmond St. W.**  
OCADU Onsite Gallery

George Reid House

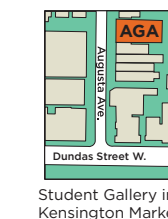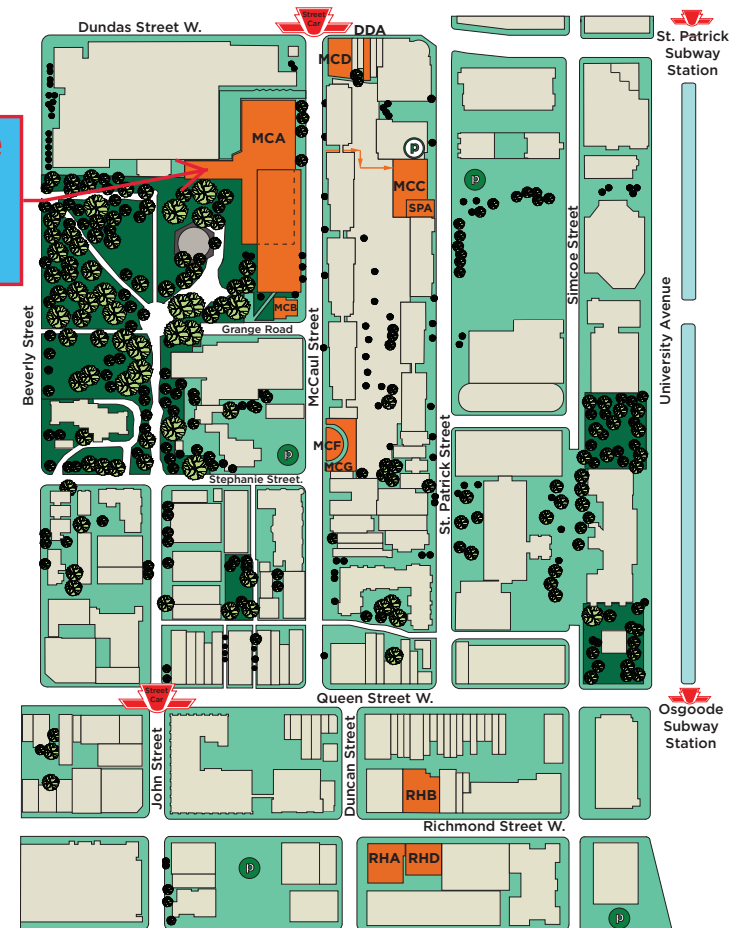

→ Path to 113 McCaul & St. Patrick

Parking (Street Level)

Parking (Underground)

Updated: July, 2017  
To report errors or request changes to this publication please contact  
Facilities Planning & Management at  
workrequest@ocadu.ca

# OCAD University

100 McCaul Street, Toronto M5T 1W1

Building MCA

Revised May 2017


## LEVEL 2

0 10 20 30 40 50 60 70 80 90 100 FT




GEORGE A. REID WING

George Reid House  
(outlined in red)


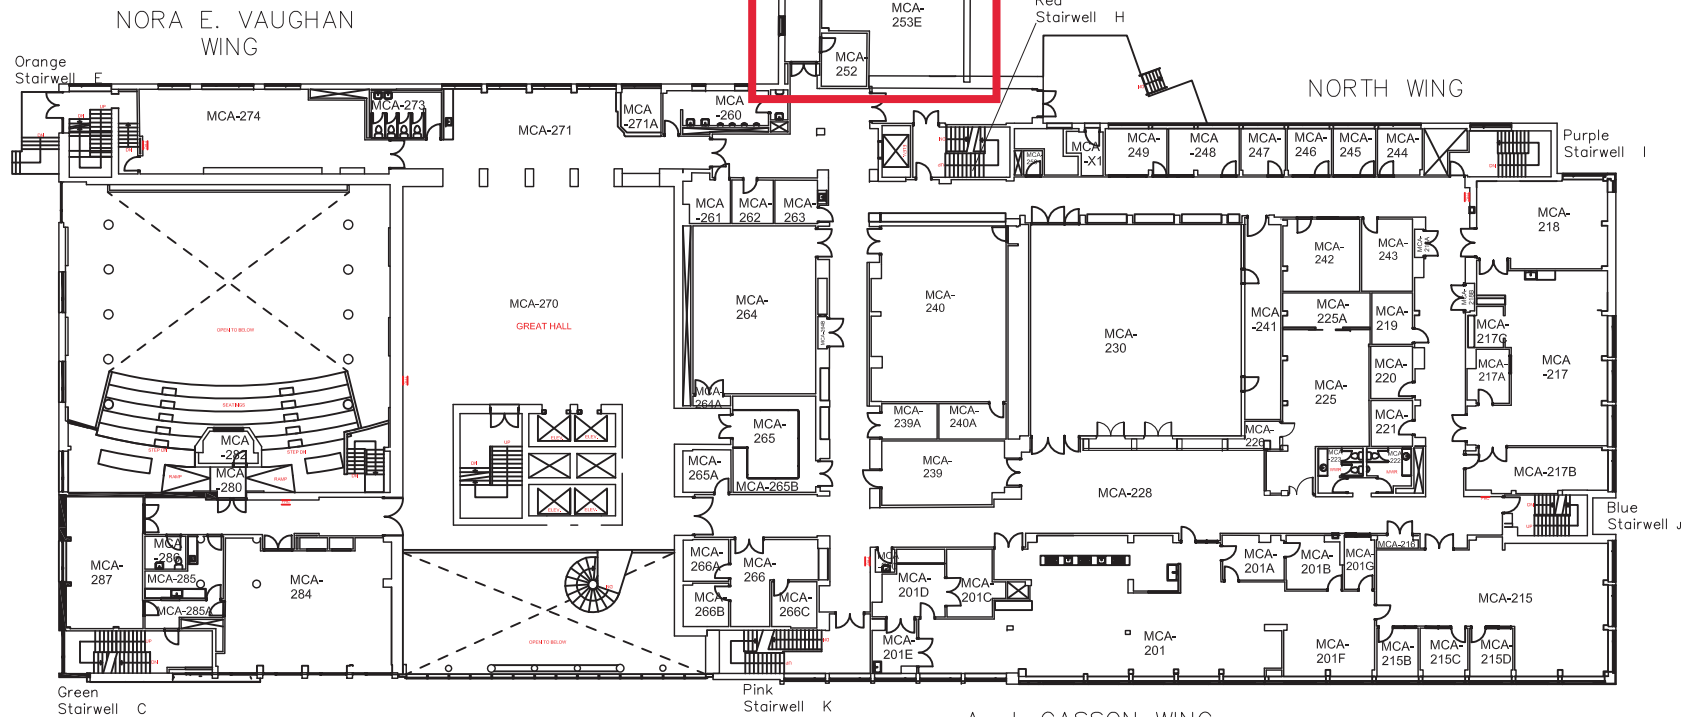


**George Reid Wing - Floor Plan Diagram**  
**100 McCaul Street - Level 2**

- Notes:
- 1. Locations for art work = shaded blue
  - 2. Refer to site photos and measured drawings for more detailed information re: existing and proposed conditions.
  - 3. This drawing is not to scale.

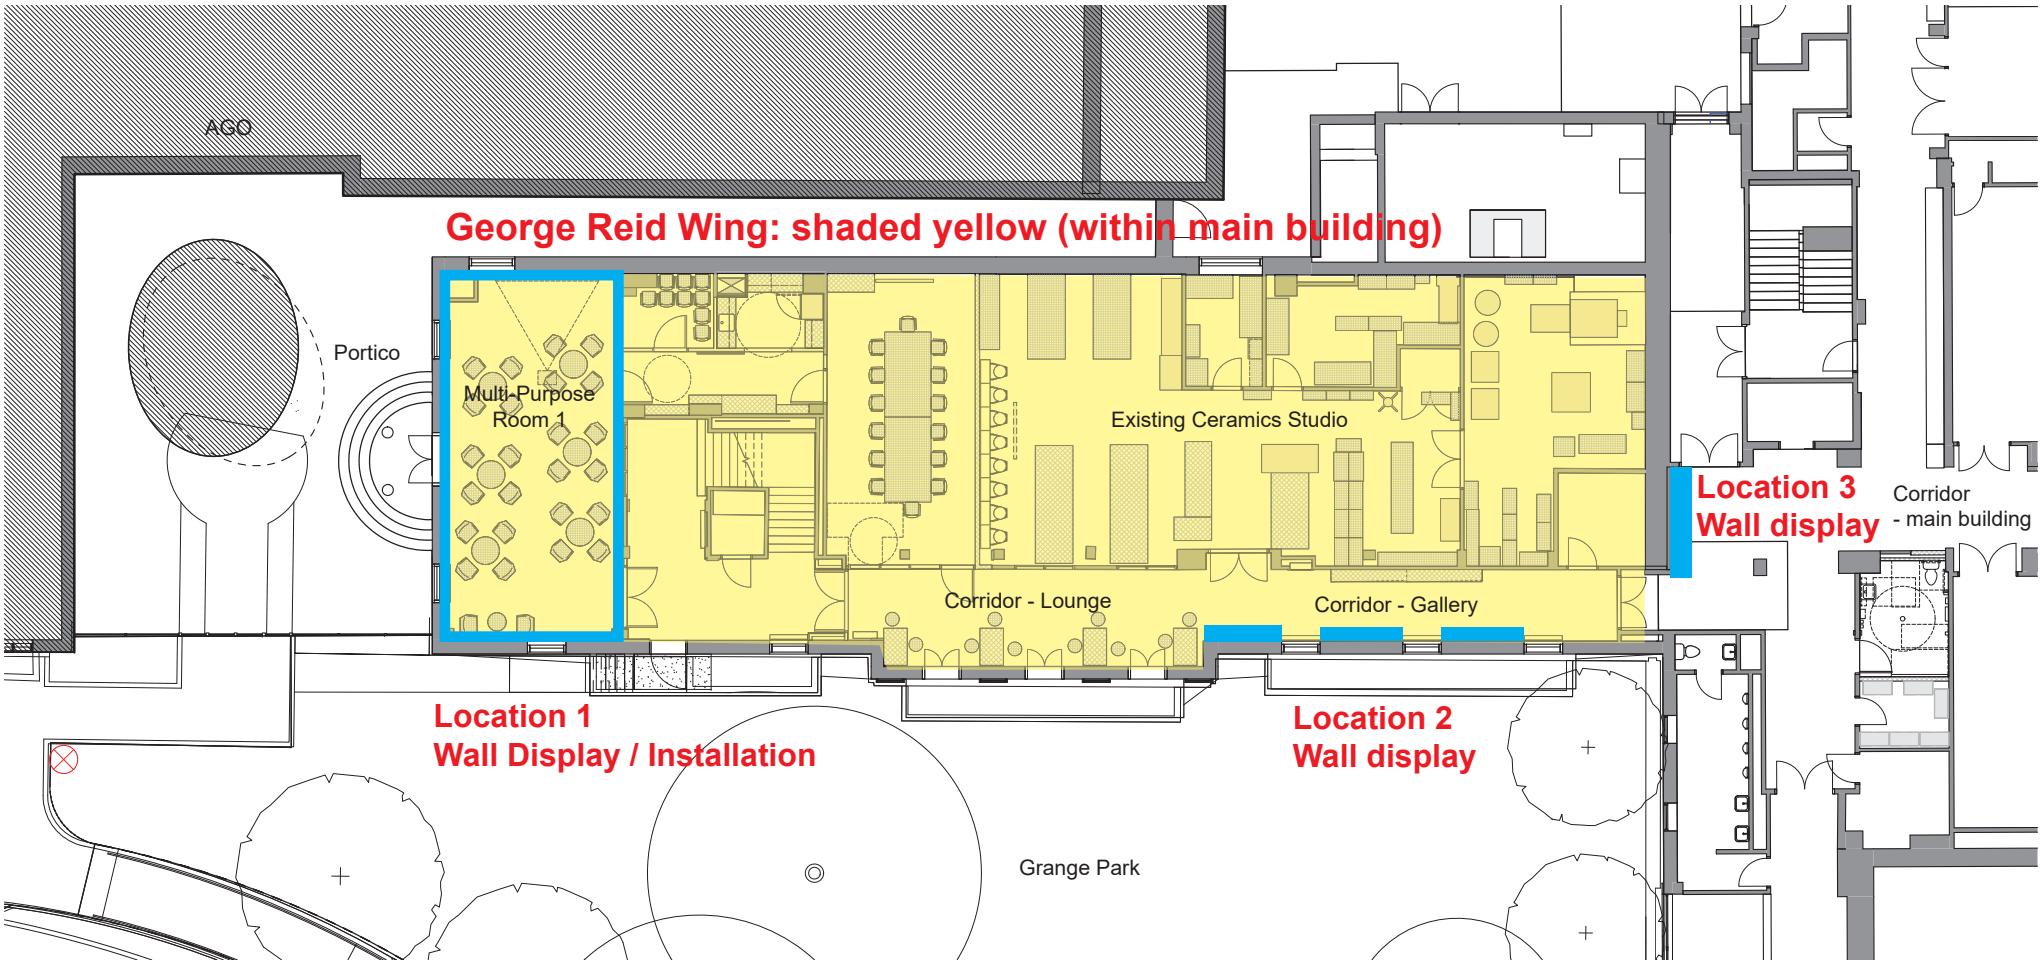

**+/- 3190mm FROM FINISHED FLOOR TO UNDERSIDE OF STRUCTURE ABOVE**

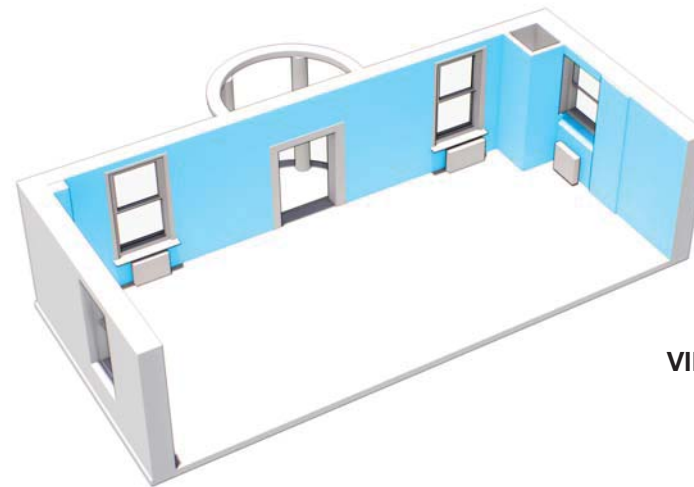
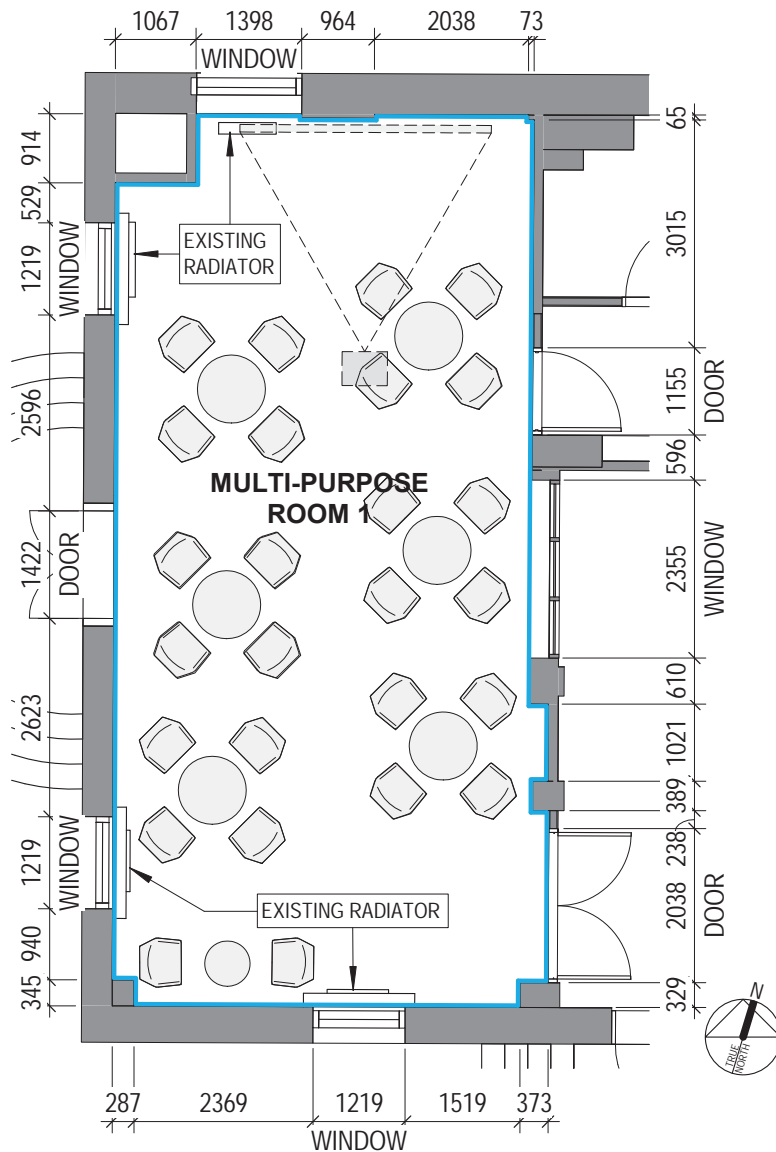


VI

**VIEW LOOKING SOUTHEAST**



**DIMENSIONS SHOWN IN METRIC mm**  
**CORRIDOR CEILING HEIGHT:**  
**+/- 3140mm FROM FINISHED FLOOR TO UNDERSIDE OF STRUCTURE ABOVE**

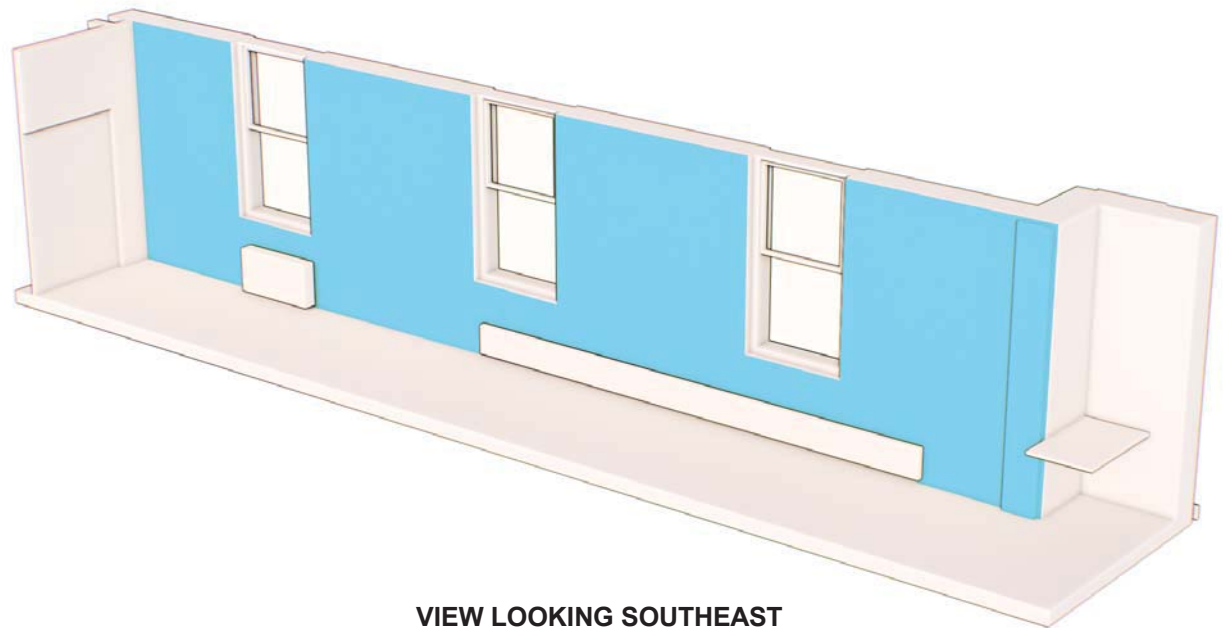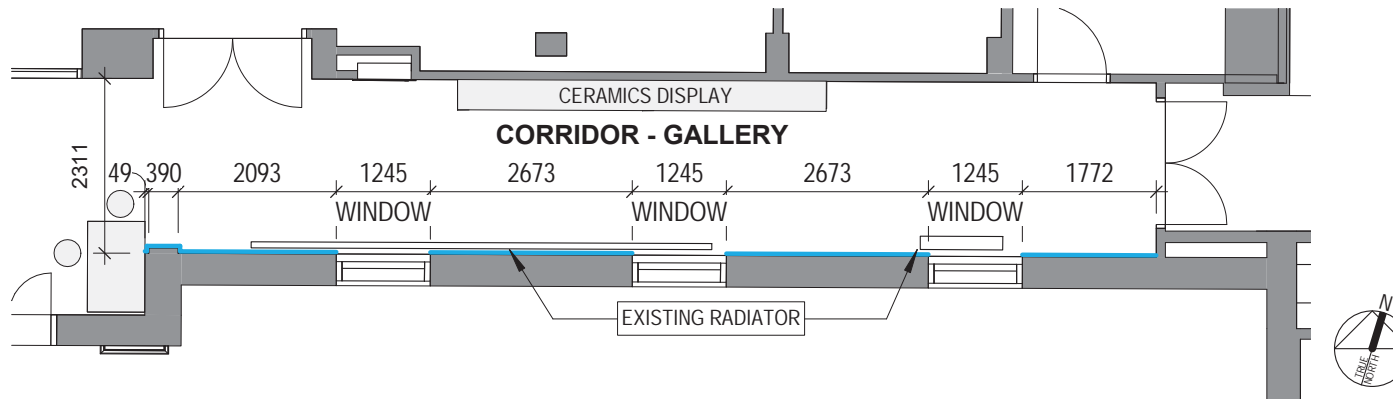

**VIEW LOOKING SOUTHEAST**

**m o r p h o s i s**

**Teeple Architects INC.**

**TWO ROW ARCHITECT**



**OCAD U - CREATIVE CITY CAMPUS - GEORGE A. REID WING**

**1 : 100**  
**Scale**



**2018-02-01**  
**Date**

**LOCATION 2**

DIMENSIONS SHOWN IN METRIC mm

CORRIDOR CEILING HEIGHT:

+/- 3380mm FROM FINISHED FLOOR TO UNDERSIDE OF STRUCTURE ABOVE

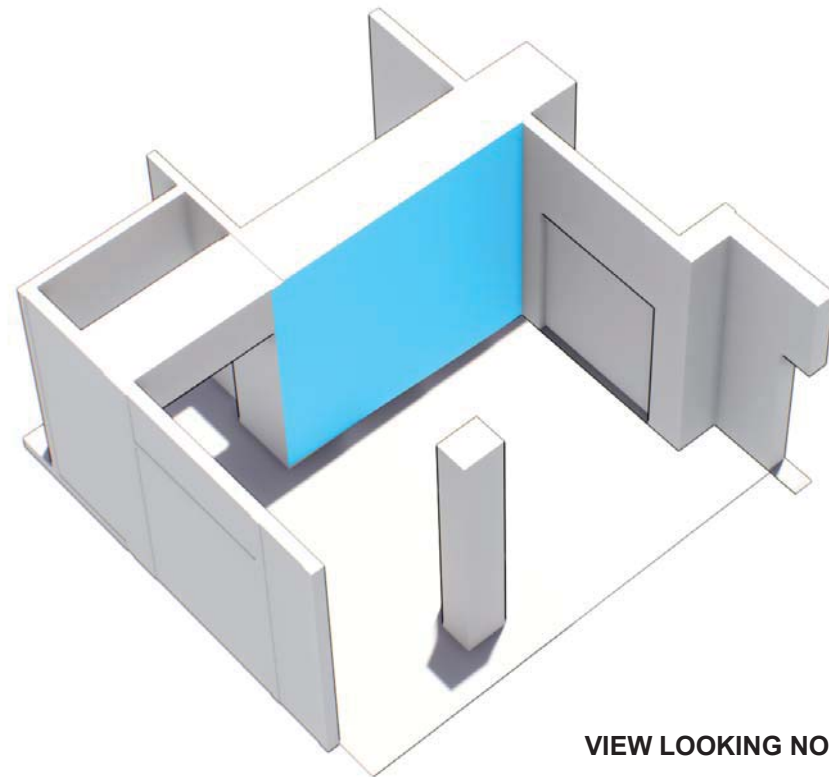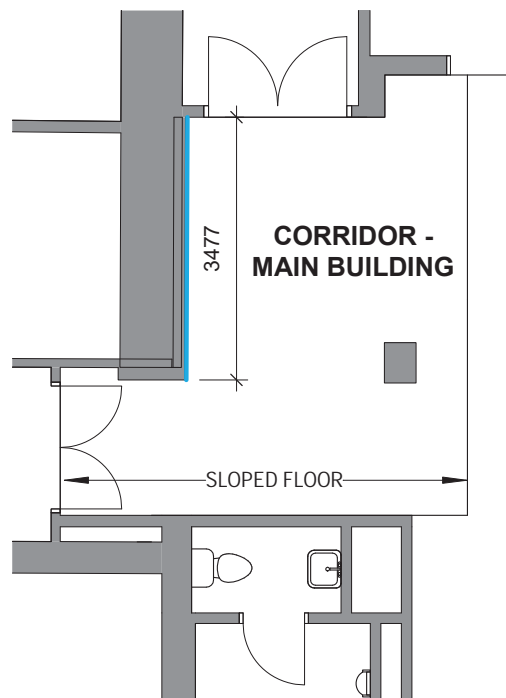

VIEW LOOKING NORTHWEST

m o r p h o s i s

Teeple Architects INC.

TWO ROW ARCHITECT



OCAD U - CREATIVE CITY CAMPUS - GEORGE A. REID WING

1 : 100  
Scale

2018-02-01  
Date

LOCATION 3